
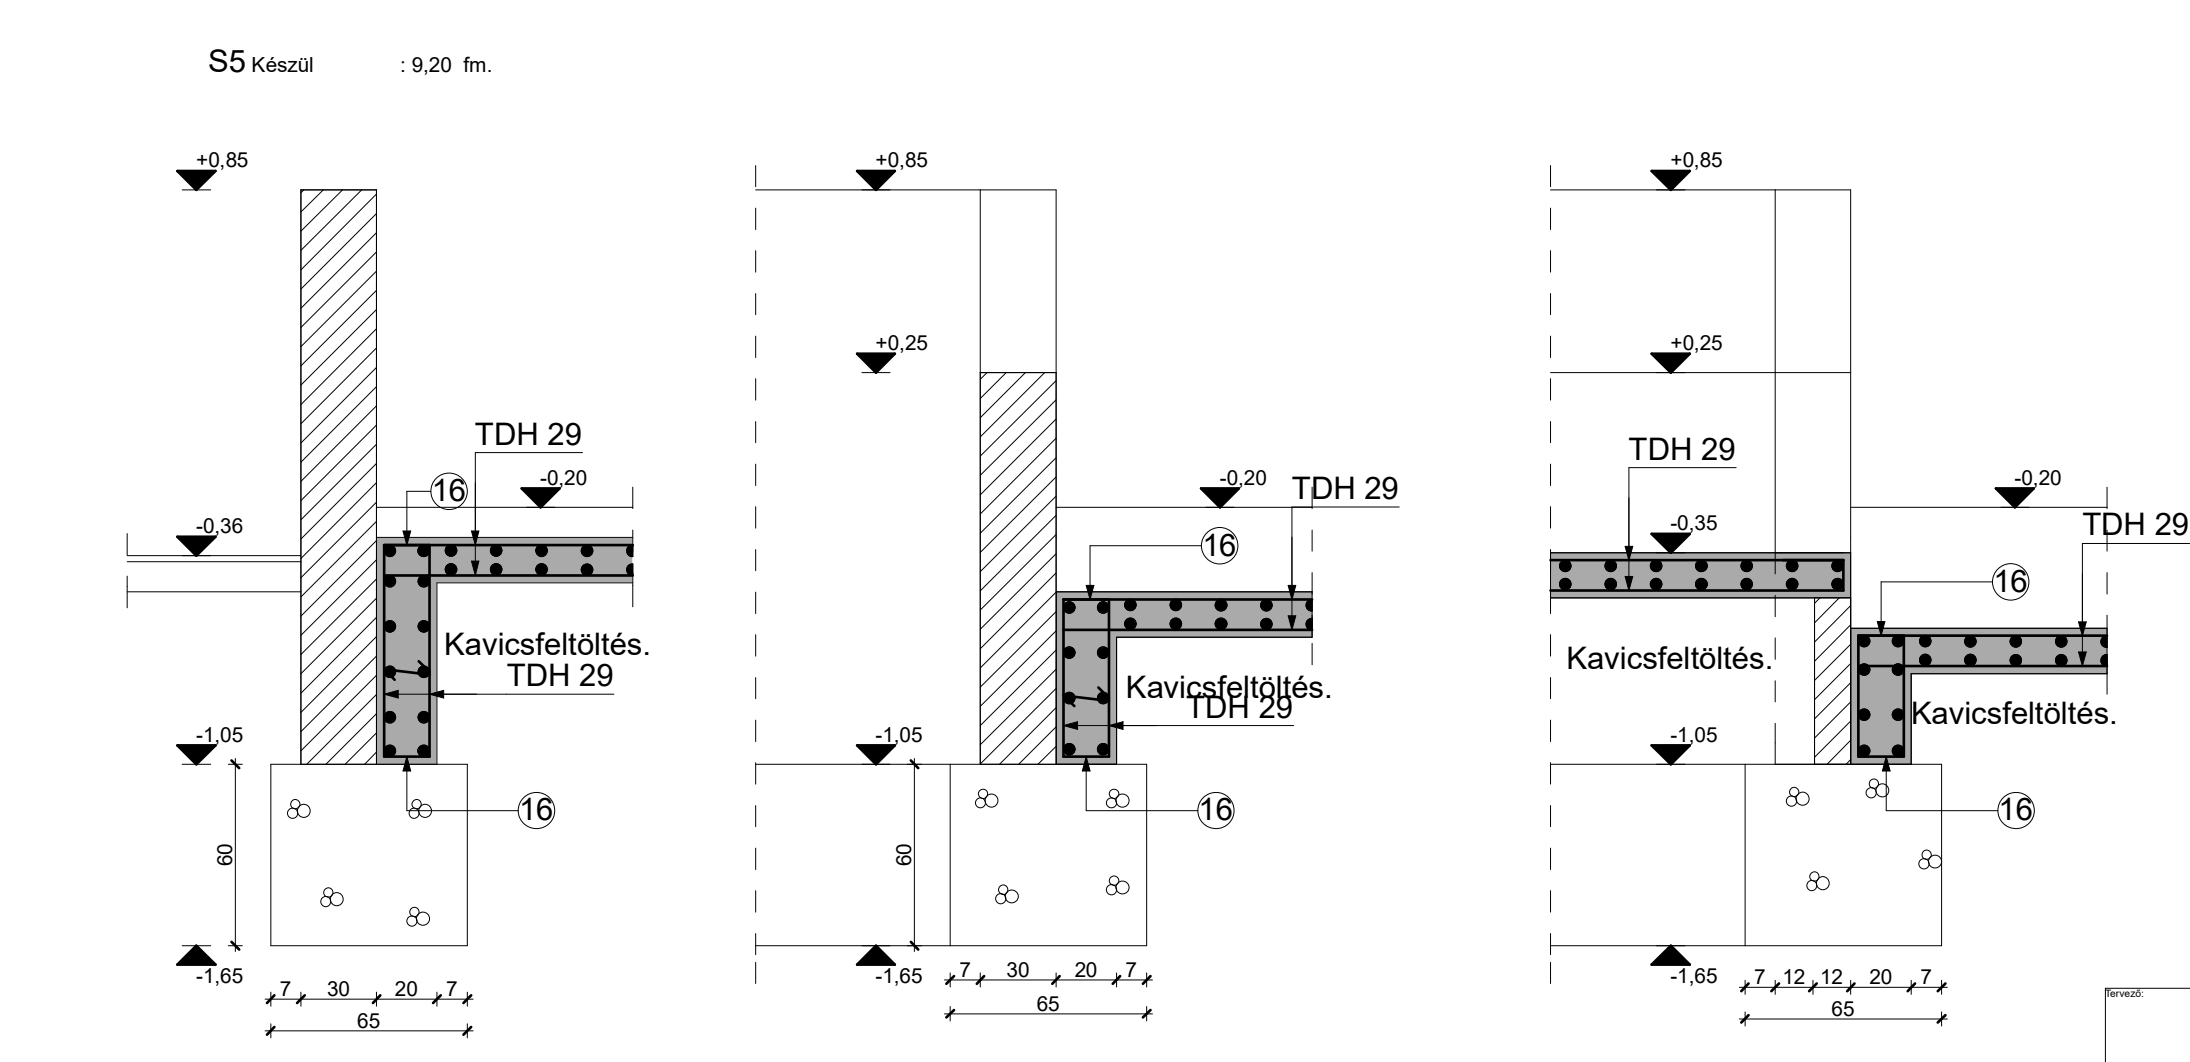
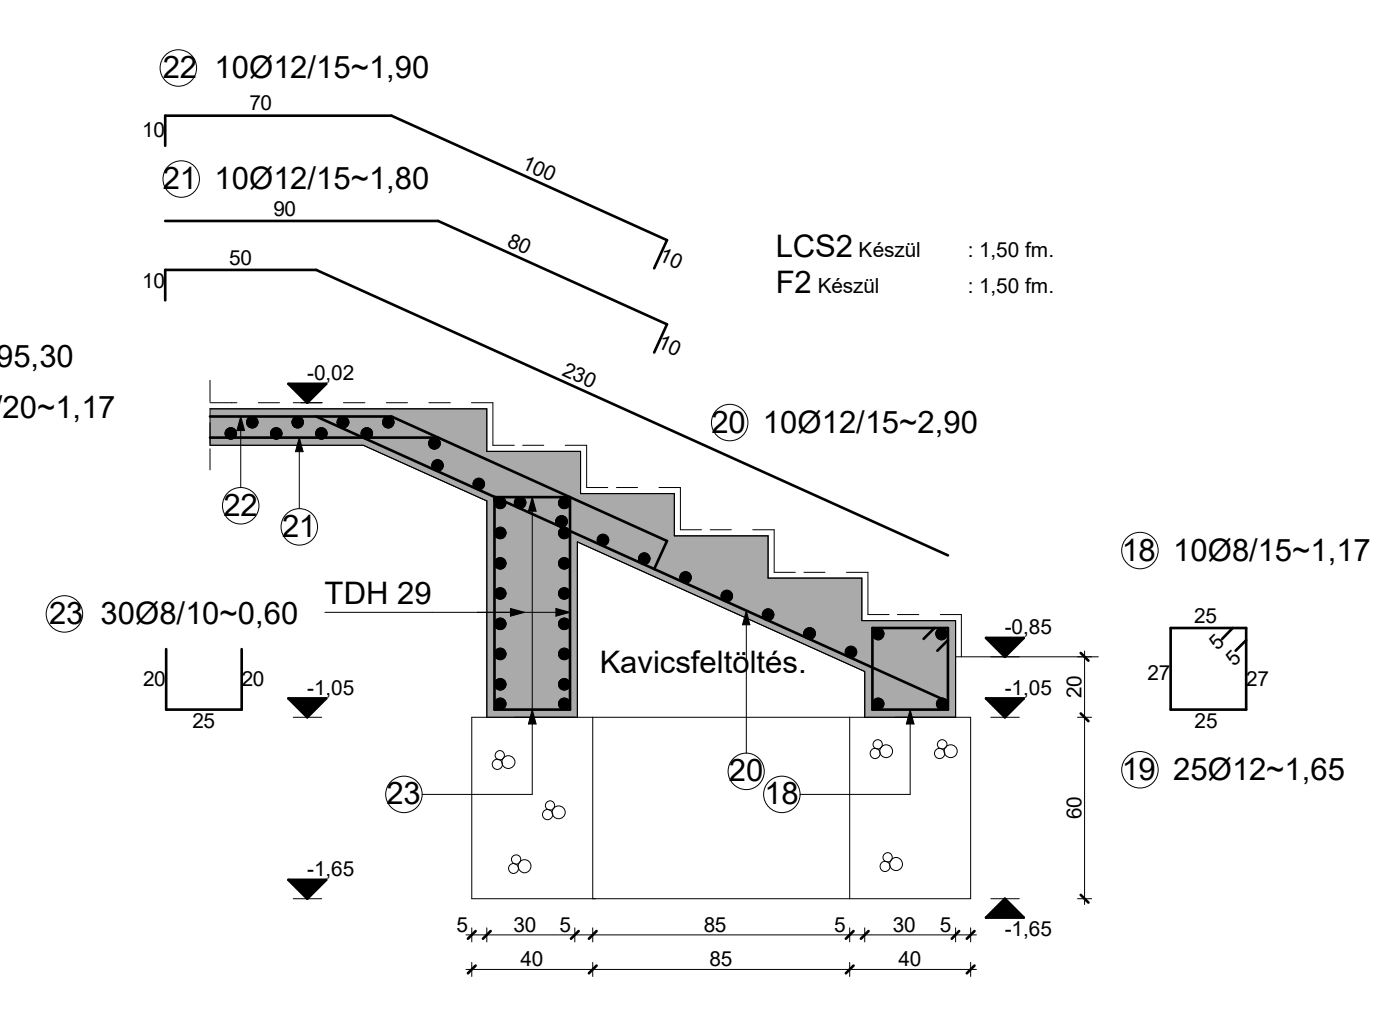
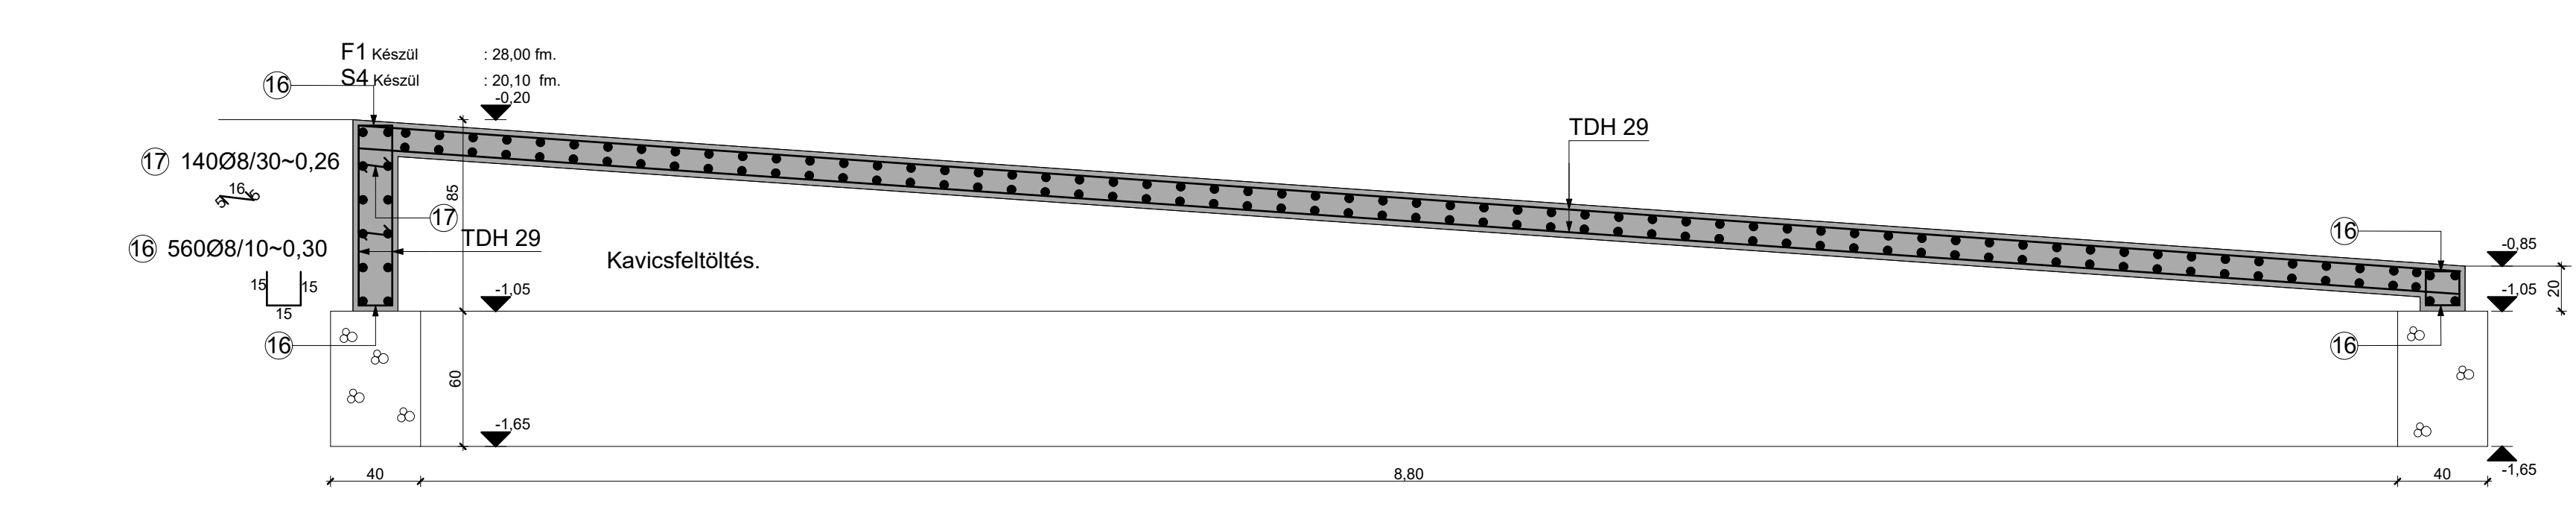
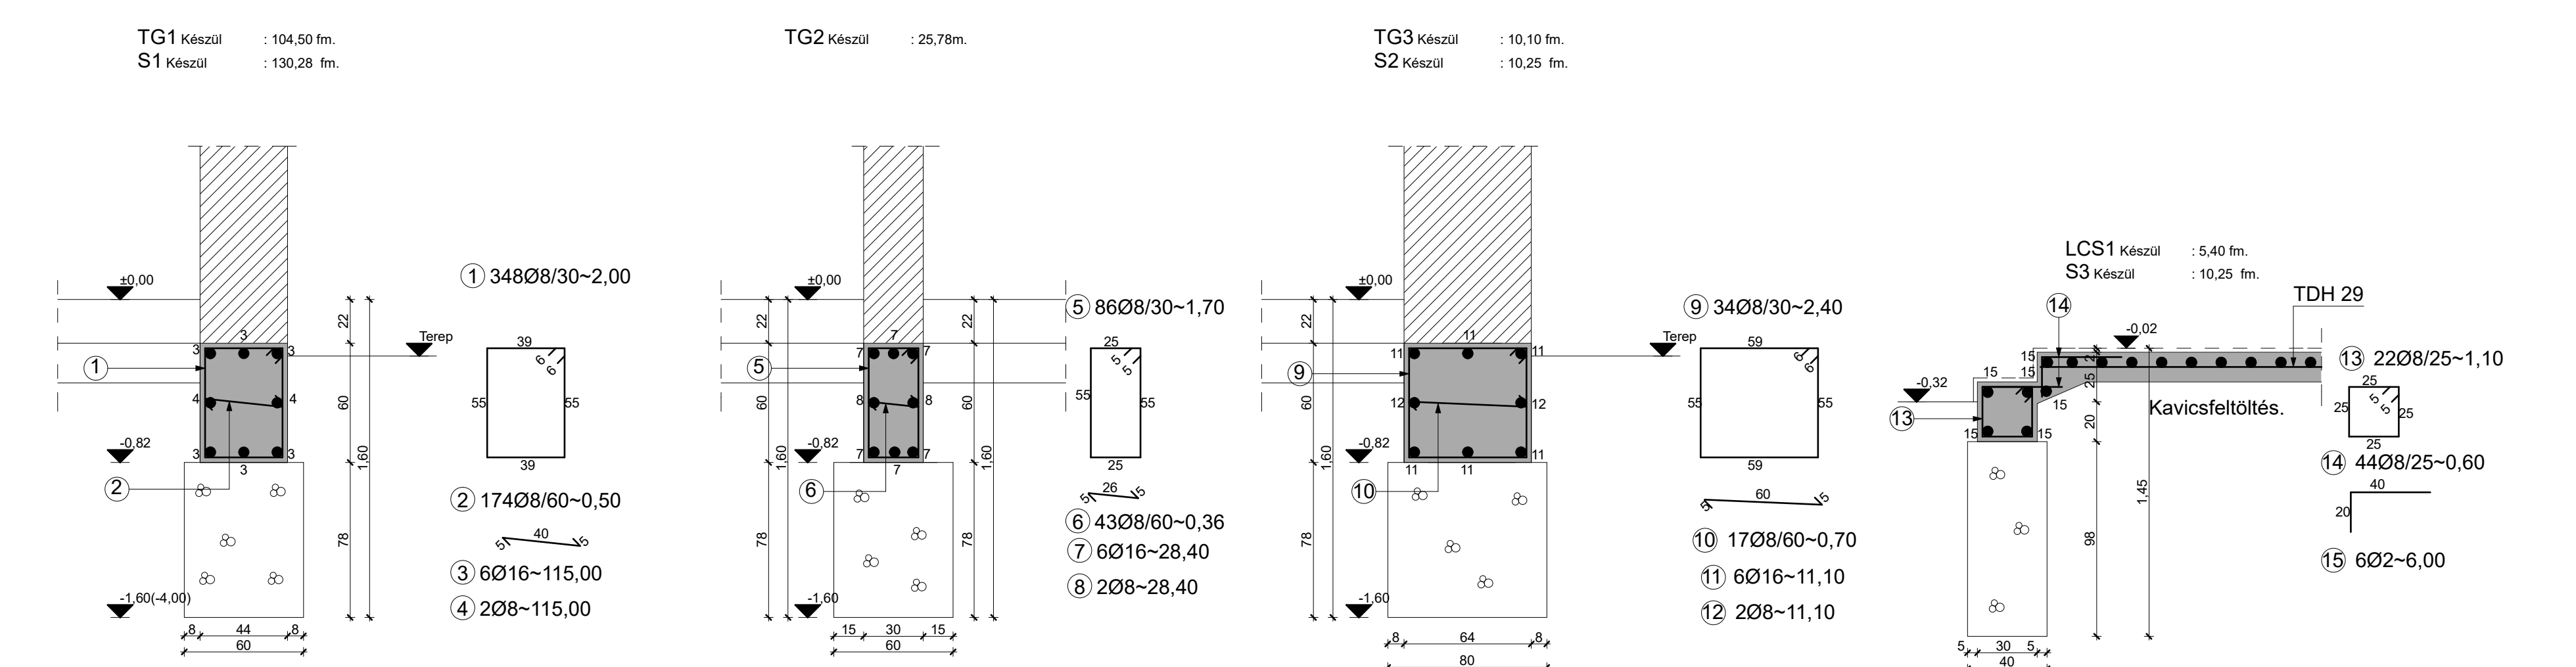


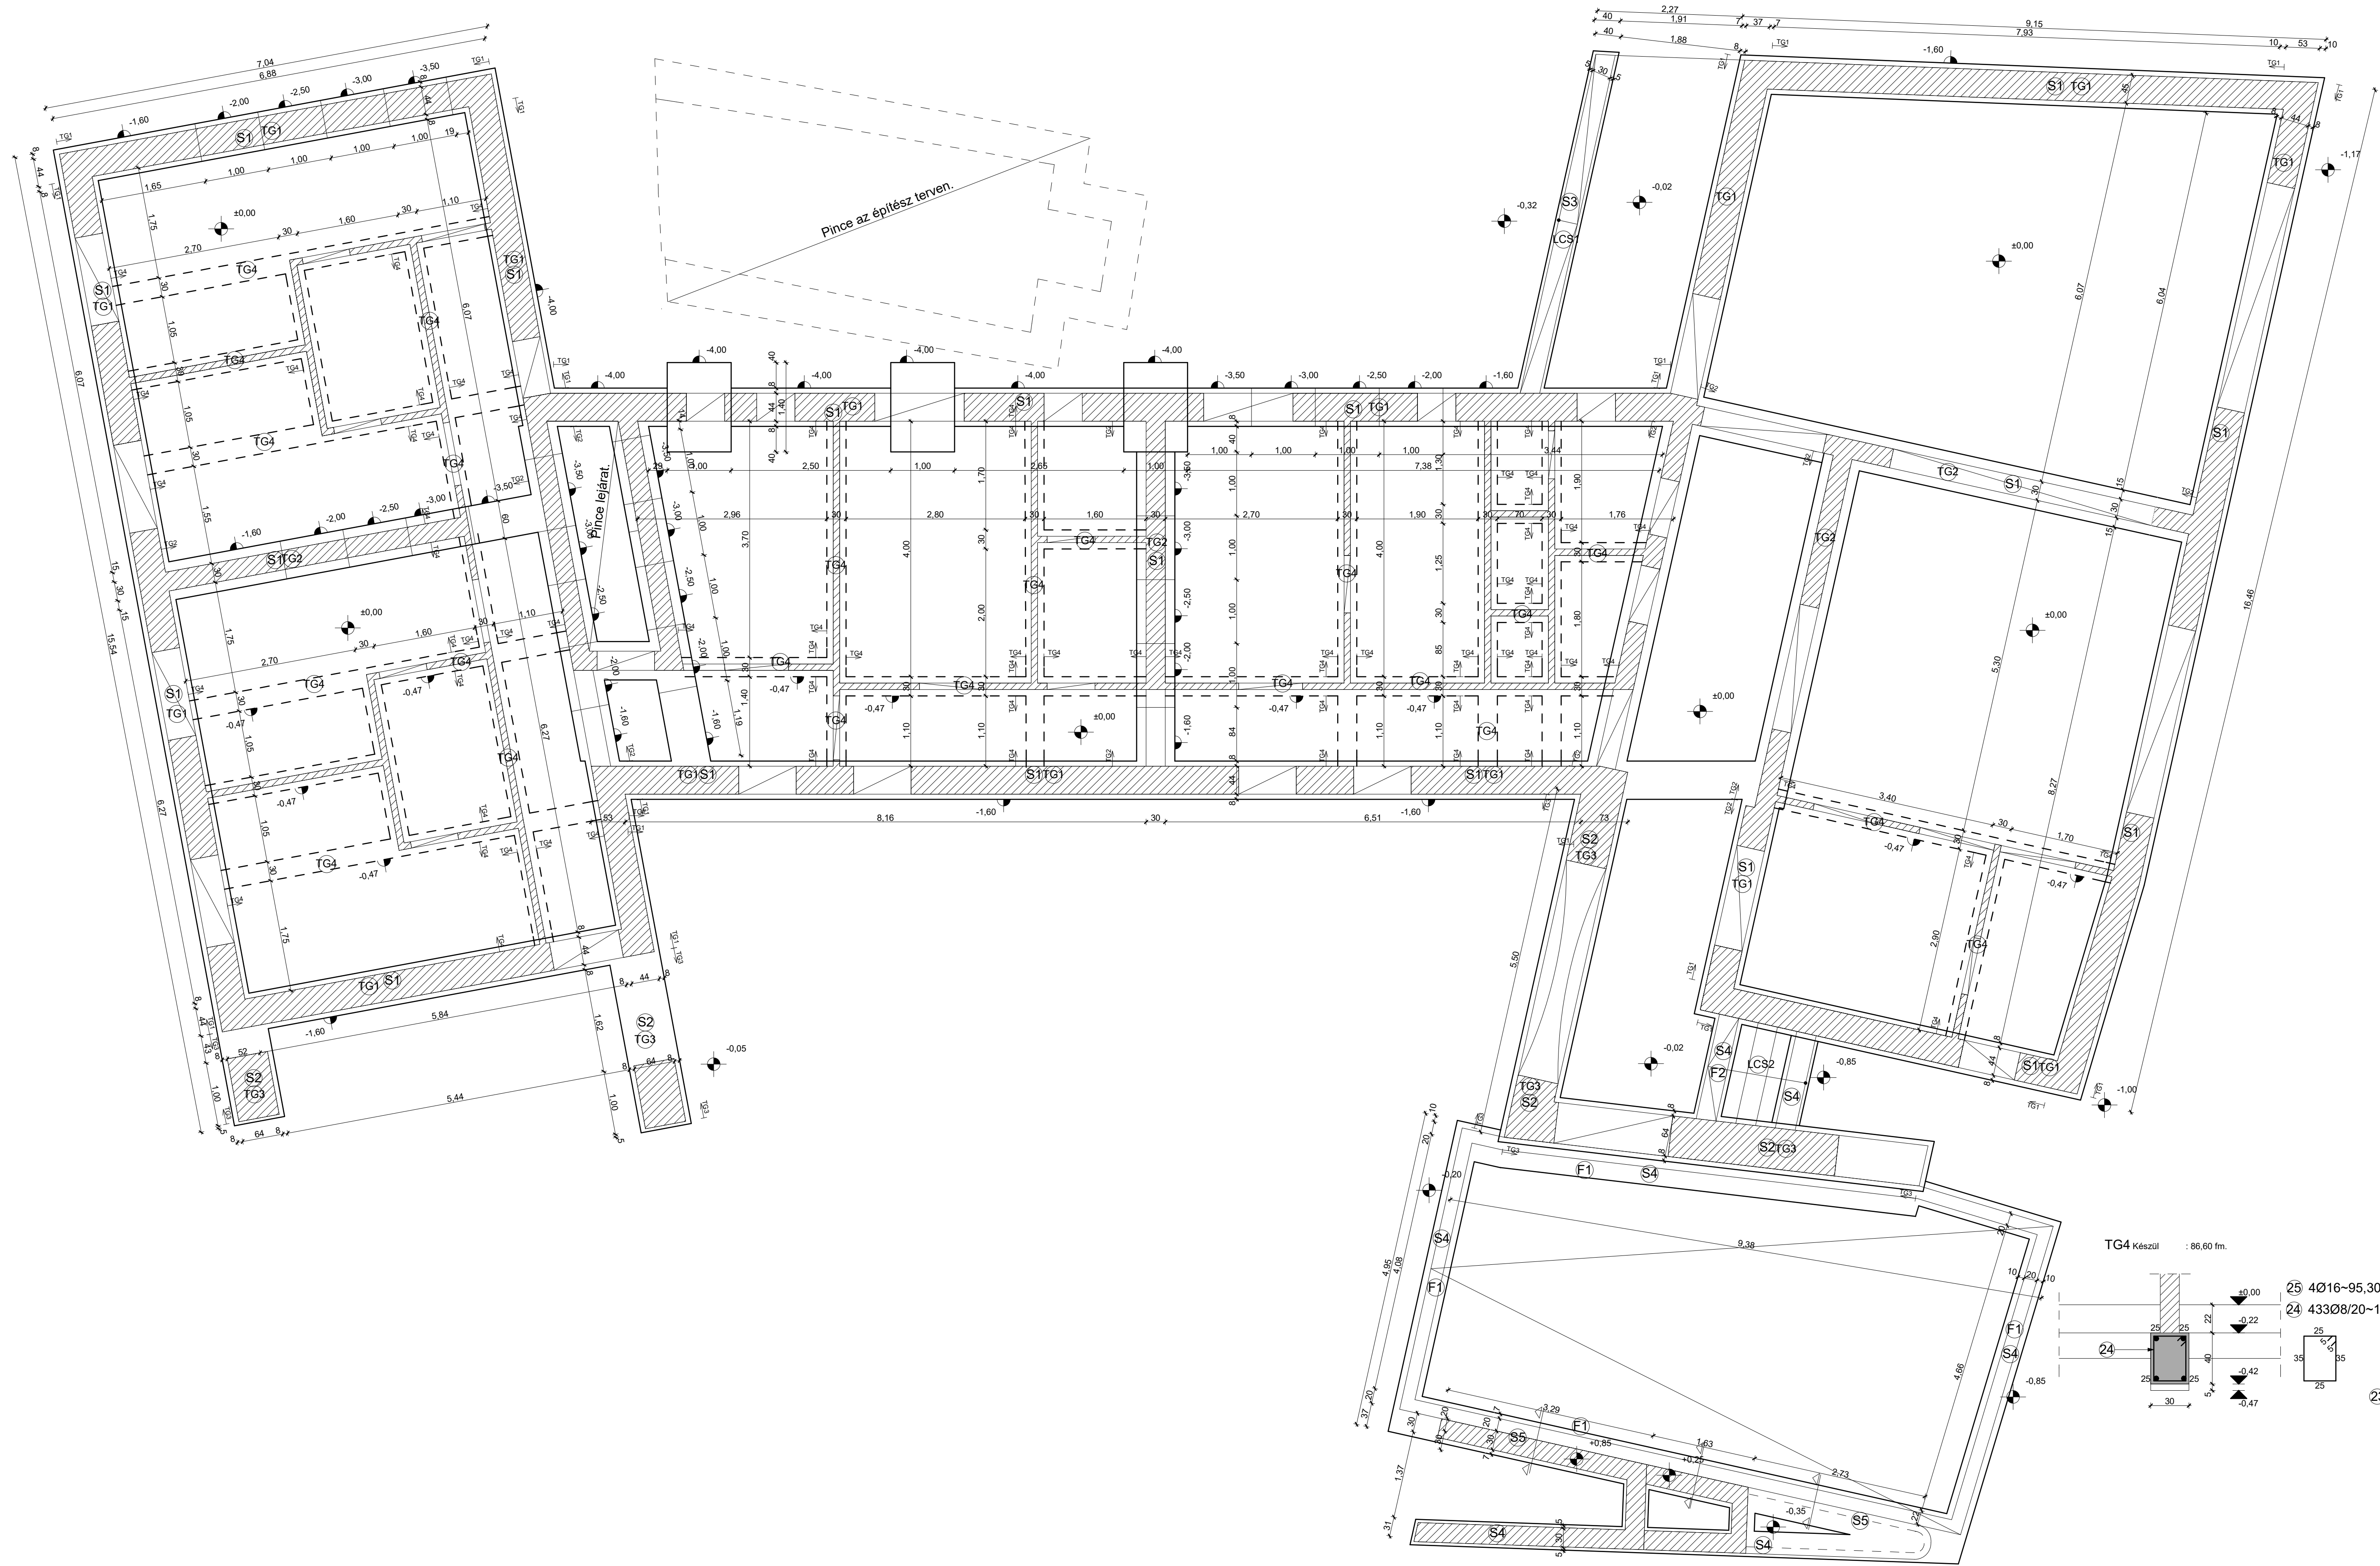

Megjegyzés:
Az alapok alásábjára a lemezt talajban min. 20cm mélyen legyen.

Anyagminőségek:
- beton : C16/20
- betonacél : B500

Hasznos terhek:
- rámpán : 5,00 kN/m²
- lépcsőn : 3,00 kN/m²

Vaskimutatás.

Jel.	db.	Ø	E	hossz.	Ø8	Ø12	Ø16
1	348	8	2,00	696,00			
2	174	8	0,50	87,00			
3	6	16	115,00				690,00
4	2	8	115,00	230,00			
5	86	8	1,70	146,20			
6	43	8	0,36	15,48			
7	6	16	28,40				170,40
8	2	8	28,40	56,80			
9	54	8	2,40	81,60			
10	17	8	0,70	11,90			
11	6	16	11,10				66,60
12	2	8	11,10	22,20			
13	22	8	1,10	24,20			
14	44	8	0,60	26,40			
15	6	12	6,00				36,00
16	560	8	0,26	145,60			
17	140	8	0,30	42,00			
18	10	8	1,17	11,70			
19	25	12	1,65				41,25
20	10	12	2,90				29,00
21	10	12	1,80				18,00
22	10	12	1,90				19,00
23	30	8	0,60	18,00			
24	8						
25	16						
Össz. hossz.				1577,08	143,25		927,00
Össz. kg.				622,95	127,20		1462,80
Kg.							2212,95

Betonacél háló: TDH29. Ø10/10
64,20m² × 1,1 = 70,62m²
Tábla mérete: 2400 × 6000 = 14,4 m²
710,62m² / 14,40m² = 49,0
5 tábla.